

KEY:

B/10/00094



ENVIRONMENTAL PLANNING & DEVELOPMENT CONSULTANTS

Groveland House, Church Road,
WINDLESHAM, Surrey GU20 6BT
TEL: 01276 452425
FAX: 01276 452426
enquiries@boyerplanning.co.uk
www.boyerplanning.co.uk

49 North Hill,
COLCHESTER, Essex CO1 1PY
TEL: 01206 769016
FAX: 01206 564746
colchester@boyerplanning.co.uk





18 Oak Tree Court, Mulberry Drive,
Cardiff Gate Business Park,
CARDIFF CF23 8RS
TEL: 029 2073 6747
FAX: 029 2073 6631
cardiff@boyerplanning.co.uk



Project:	Great Cornard
Client:	Persimmon Anglia
Drawing Title:	Site Location Plan
Number:	06.603/1 Rev.
Scale:	1:2500 @ A2
Date:	January 2010
Drawn:	CP

Reproduced from the Ordnance Survey map with the permission of Ordnance Survey on behalf of The Controller of Her Majesty's Stationery Office. (c) Crown Copyright AR 100007250 Boyer Planning Ltd, Groveland House, Church Road, Windlesham, Surrey GU20 6BT.

FLATS BLOCK B
Plots 90-100

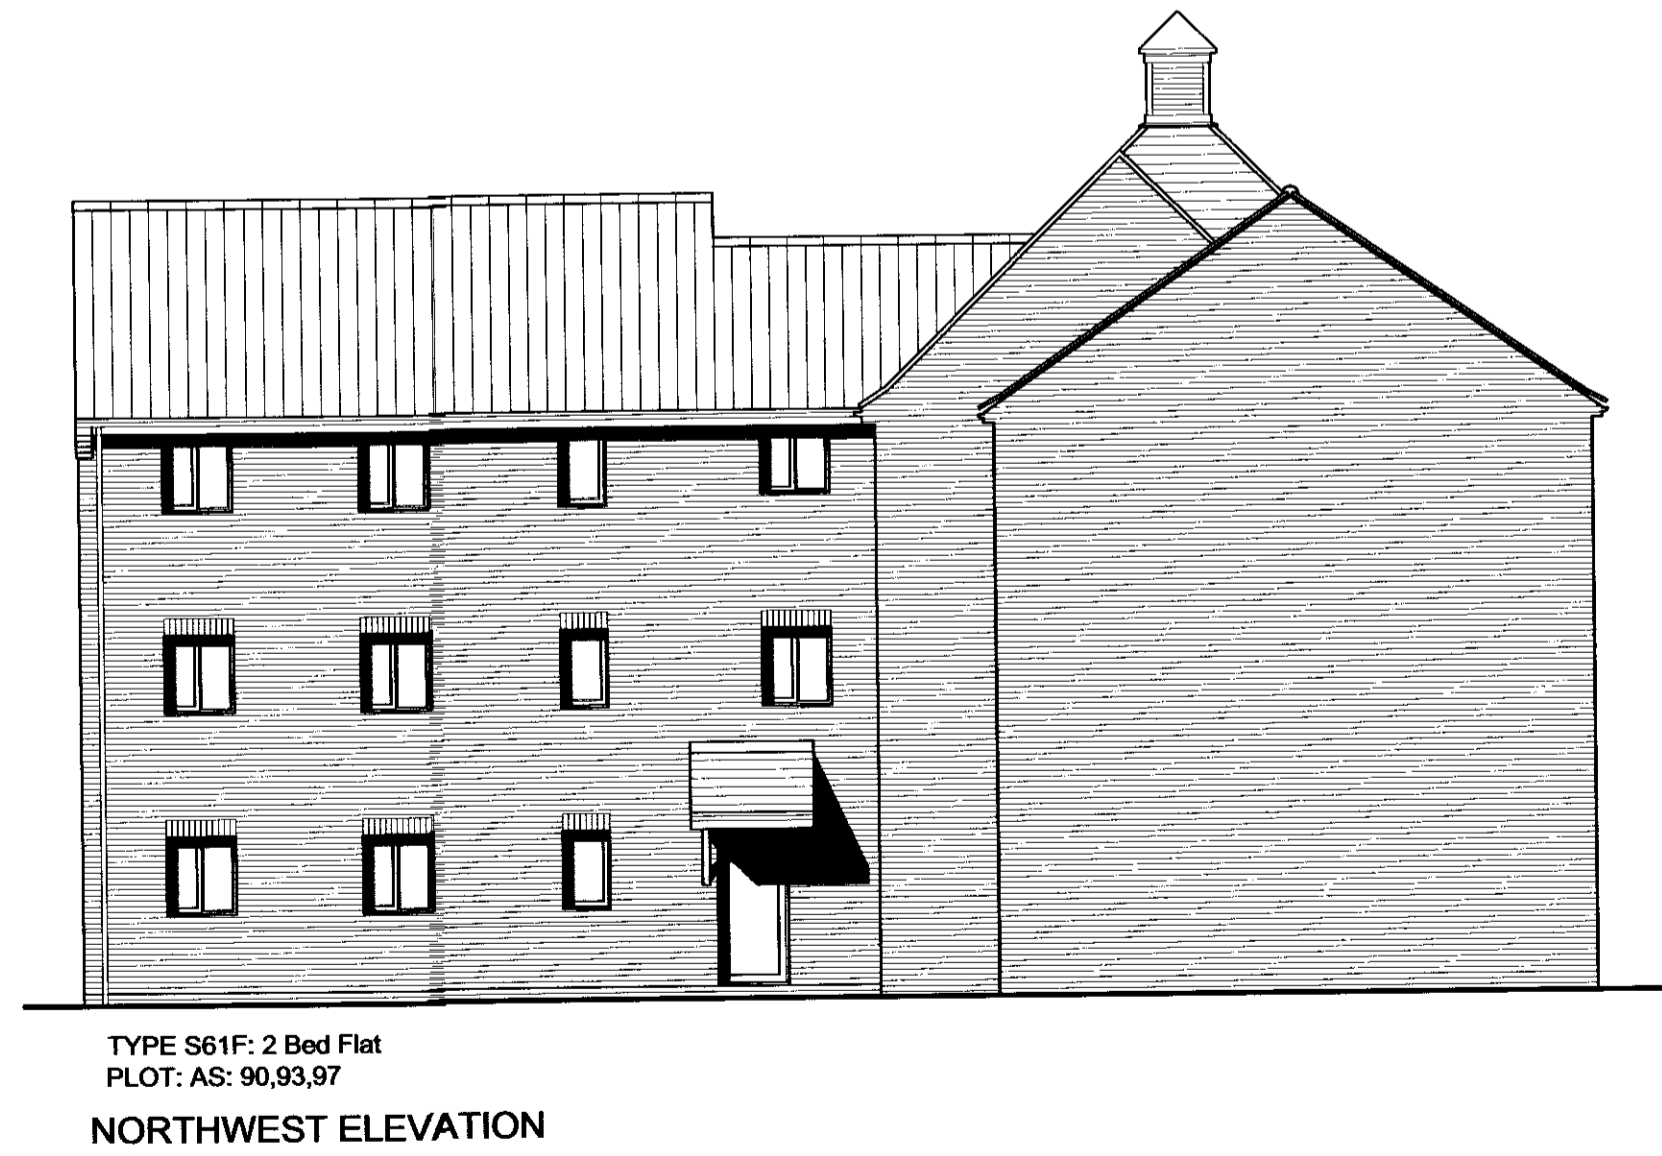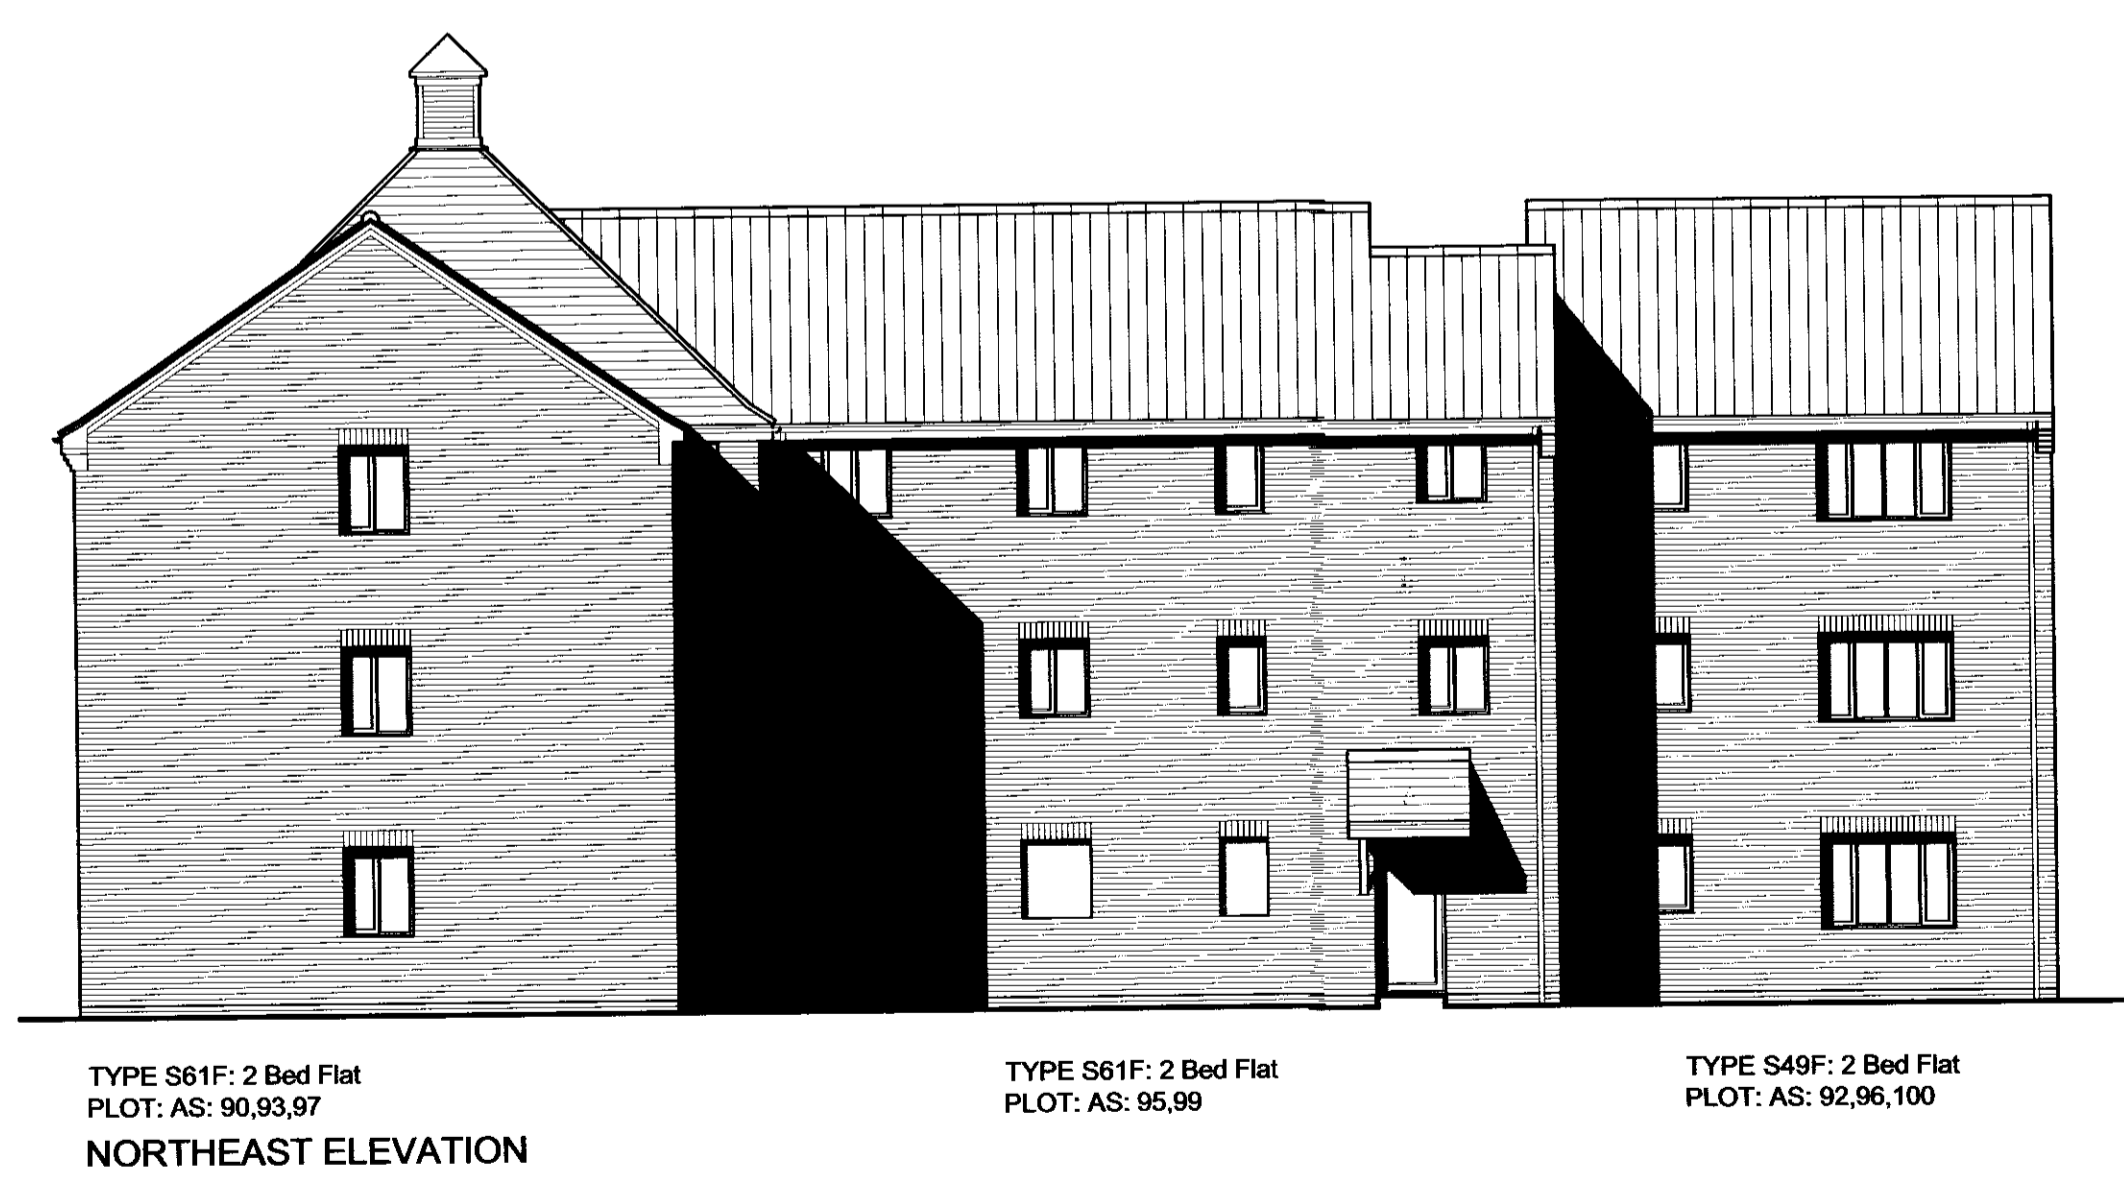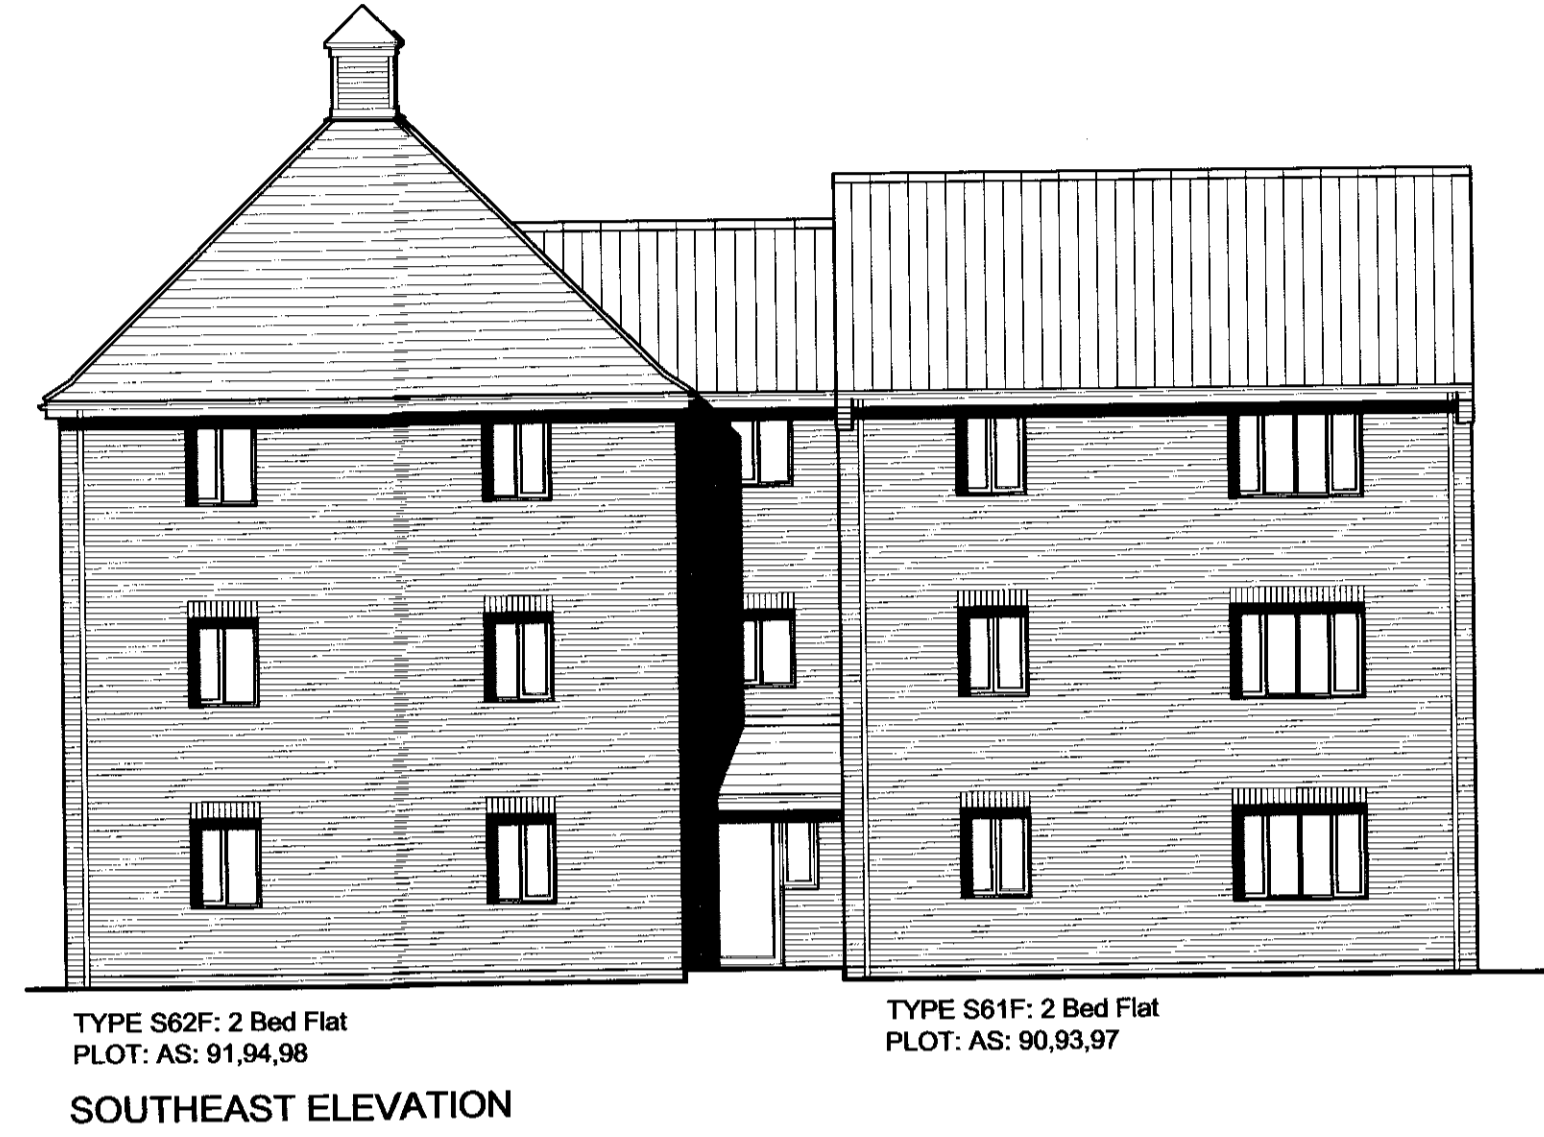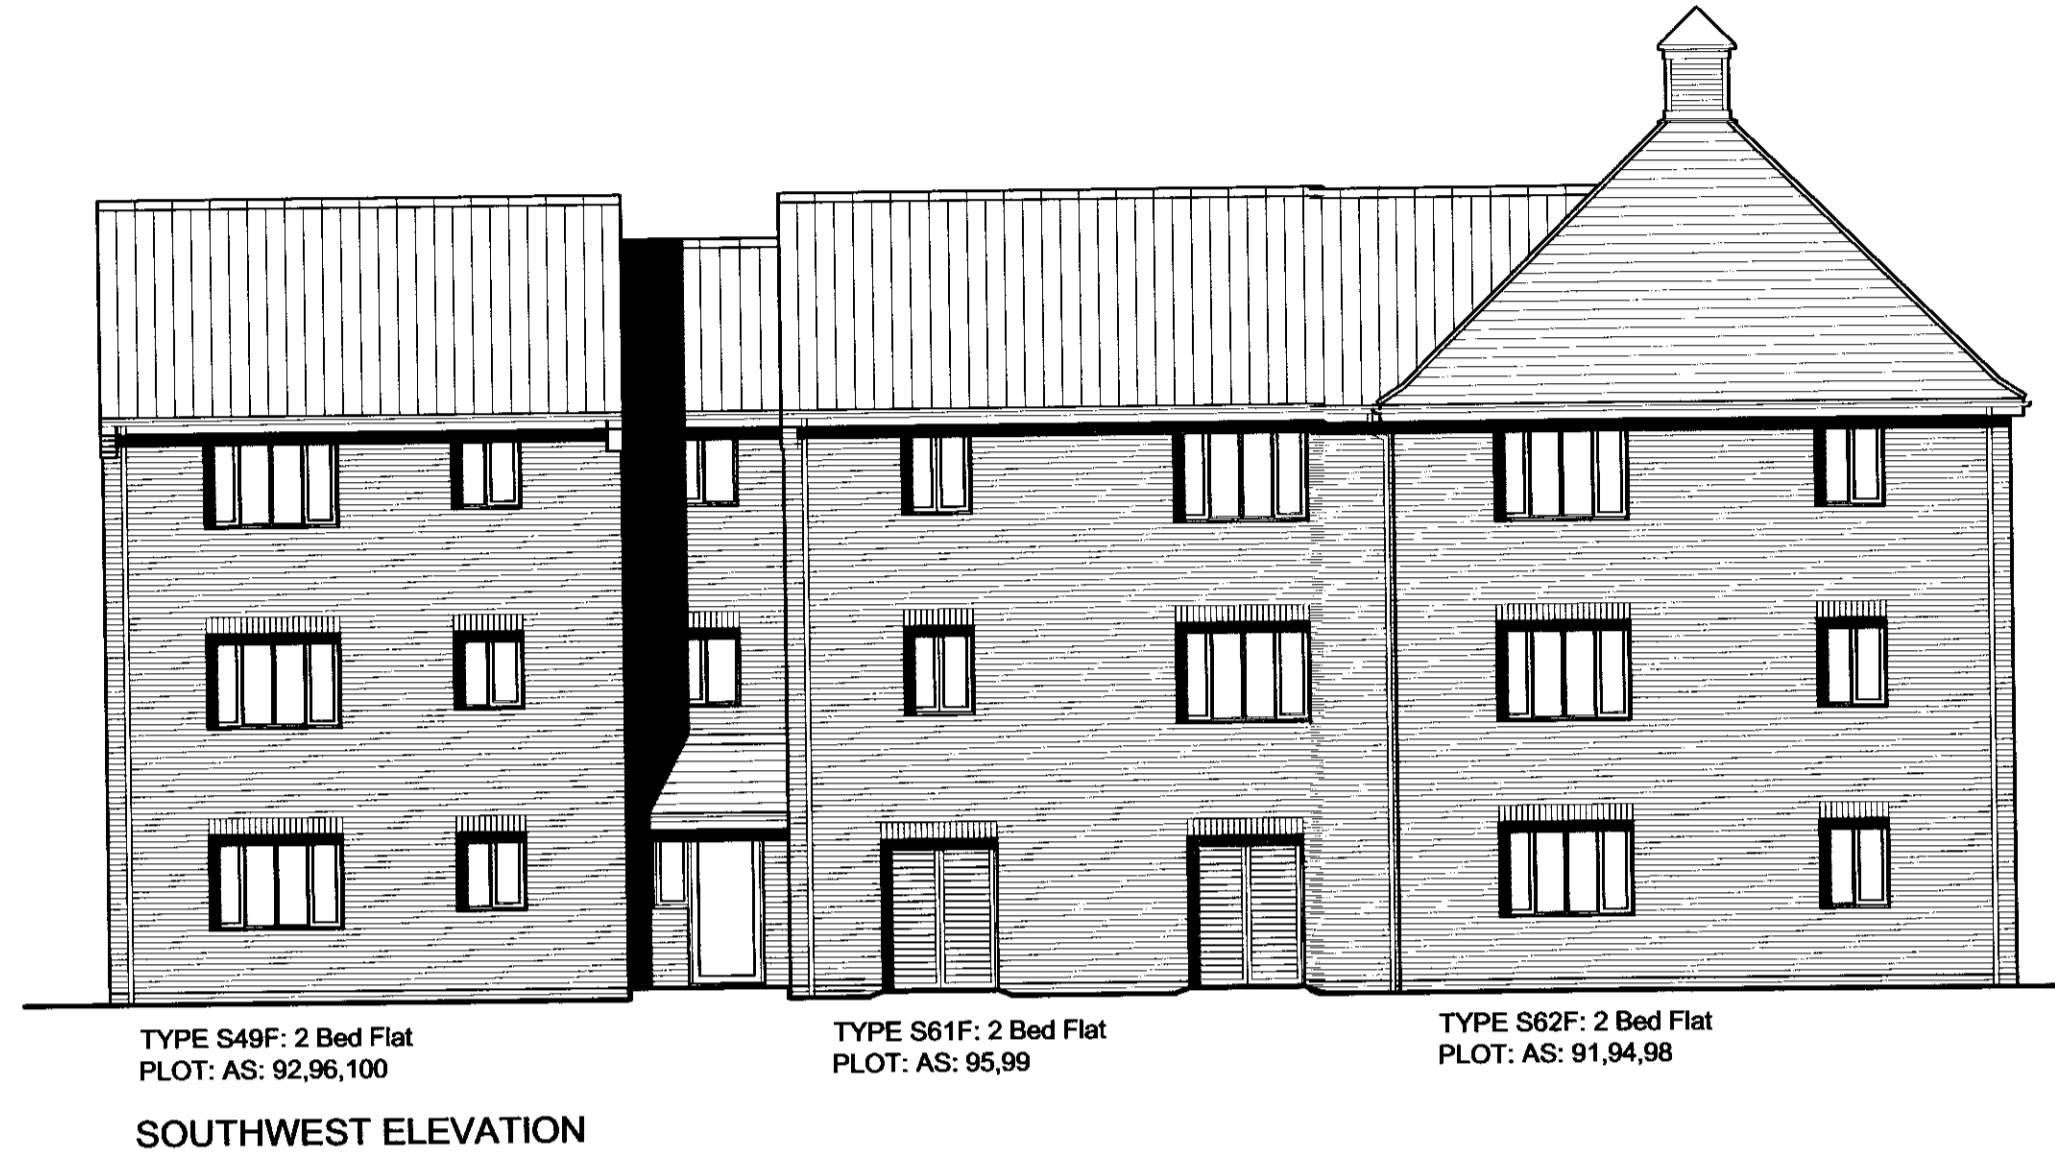

B/10/00094




Client: PERSIMMON HOMES ANGLIA
Project: LAND EAST OF CARSONS DRIVE GREAT CORNARD

Drawing: ELEVATIONS & SECTION FLAT BLOCK B
Scale: 1:100 @ A1
Date: JANUARY 2010
Drawn By: YCNL
Checked By: YCNL
Drawing No: 08.6716.369 A
Rev. No: A
CAD Ref: X:\Clients\Persimmon\08.6716 Carsons Drive_Gt Cornard\Drawings

THIS DRAWING IS A COPYRIGHT. All dimensions to be checked on site or in the workshop before work commences. Only figured dimensions to be worked to. Any discrepancies to be reported to the Architect.


FLATS BLOCK A
Plots 105-110

Rev. No.	Date	Amendment	Initial
A	27-01-10	Blinds & Cycles Store Added	YC
B	24-02-10	Side Elevation Added	SF

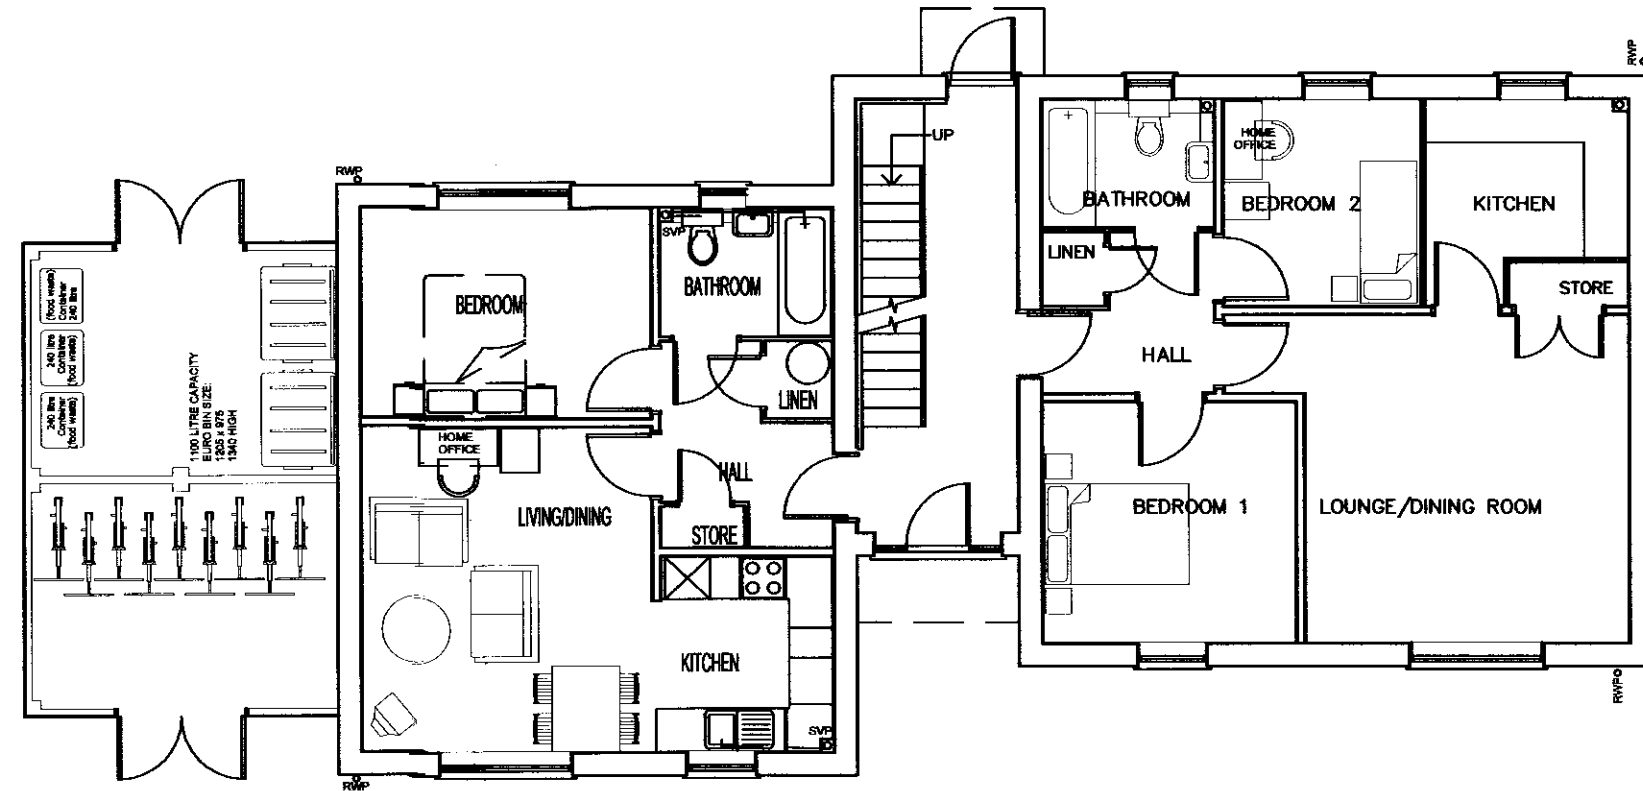


TYPE S49F: 2 Bed Flat
PLOT: AS: 106
GROUND FLOOR PLAN

TYPE S61F: 2 Bed Flat
PLOT: AS: 105

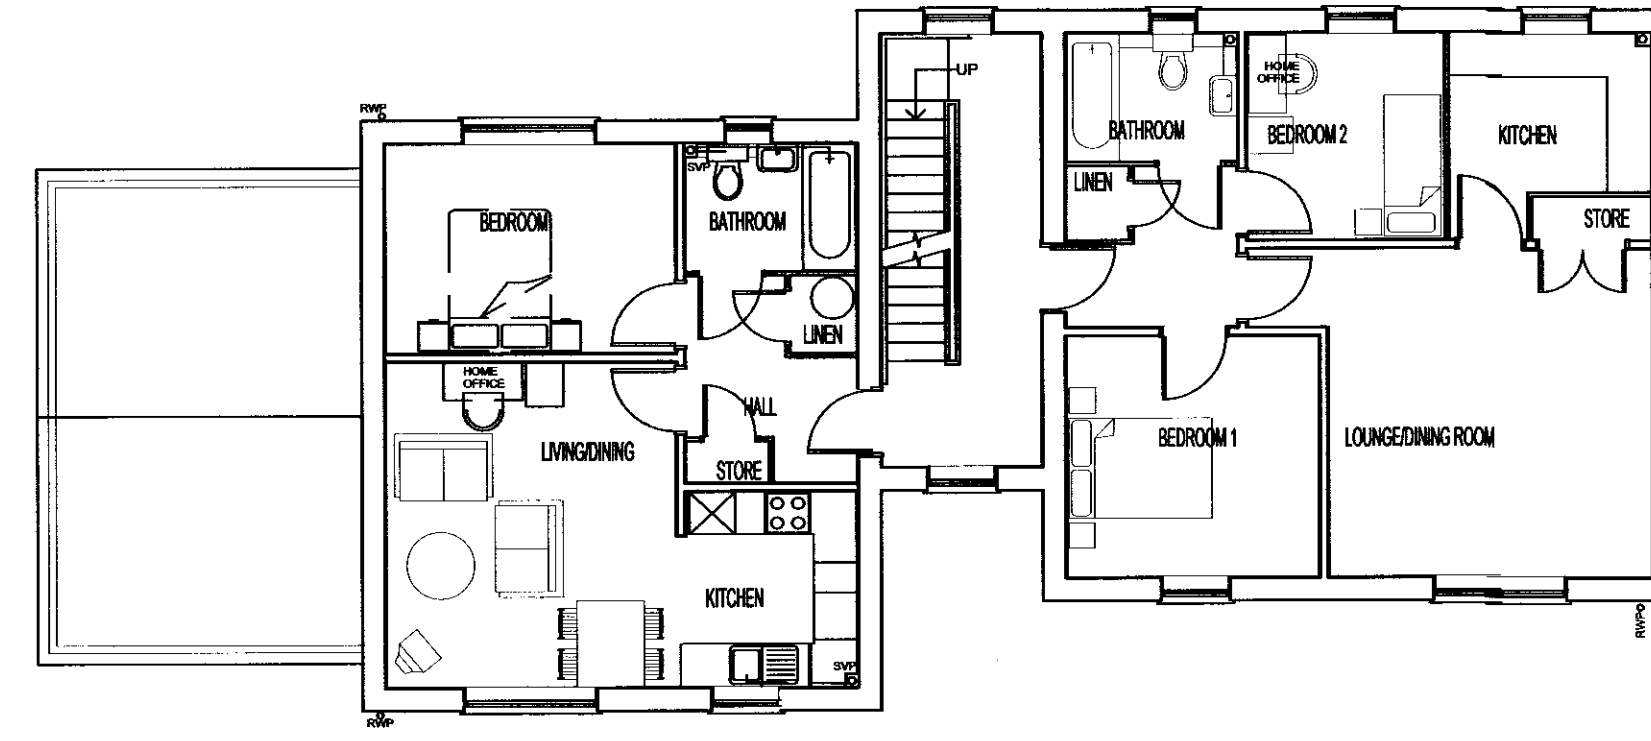


TYPE S49F: 2 Bed Flat
PLOT: AS: 108
FIRST FLOOR PLAN

TYPE S61F: 2 Bed Flat
PLOT: AS: 107

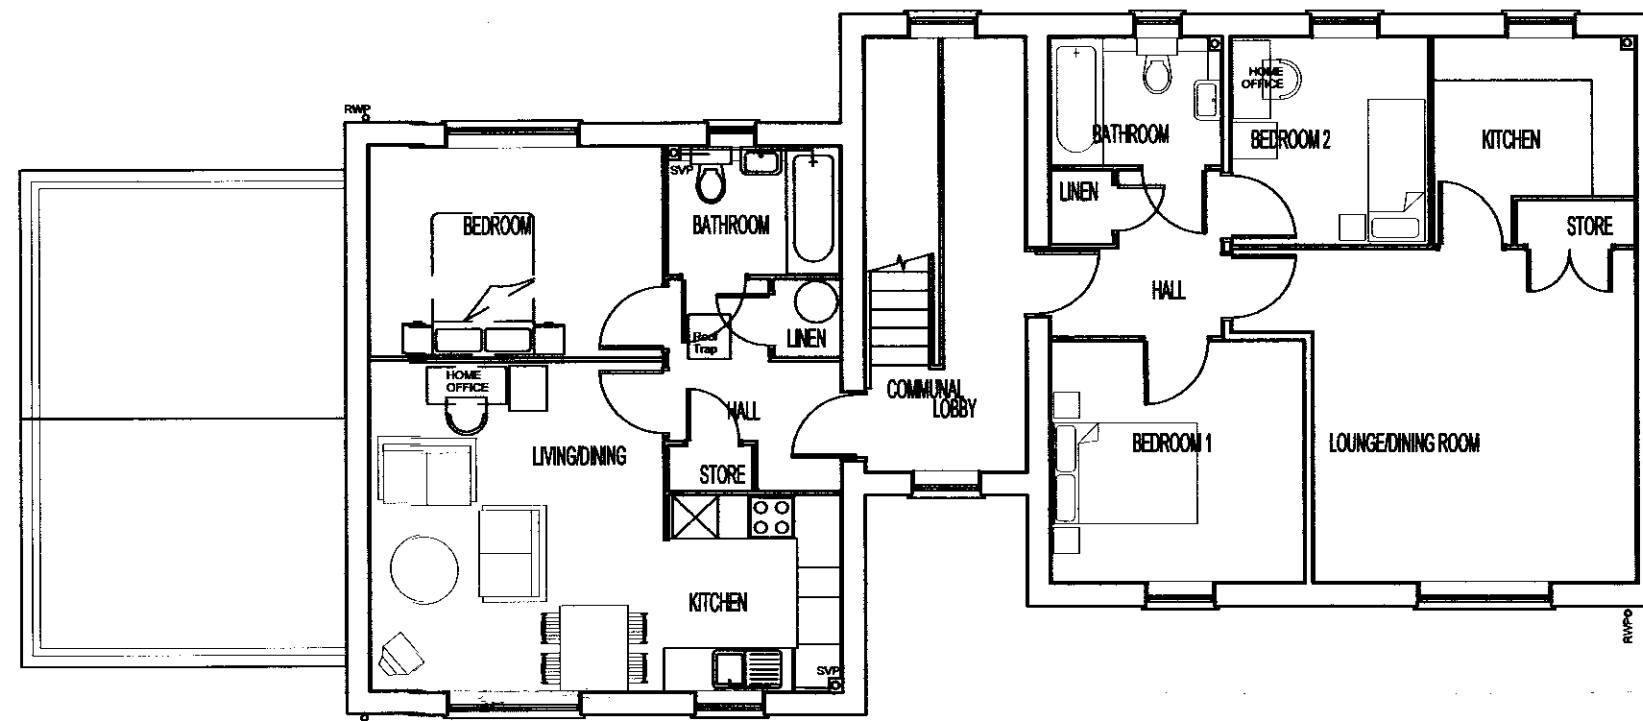


TYPE S49F: 2 Bed Flat
PLOT: AS: 110
SECOND FLOOR PLAN

TYPE S61F: 2 Bed Flat
PLOT: AS: 109

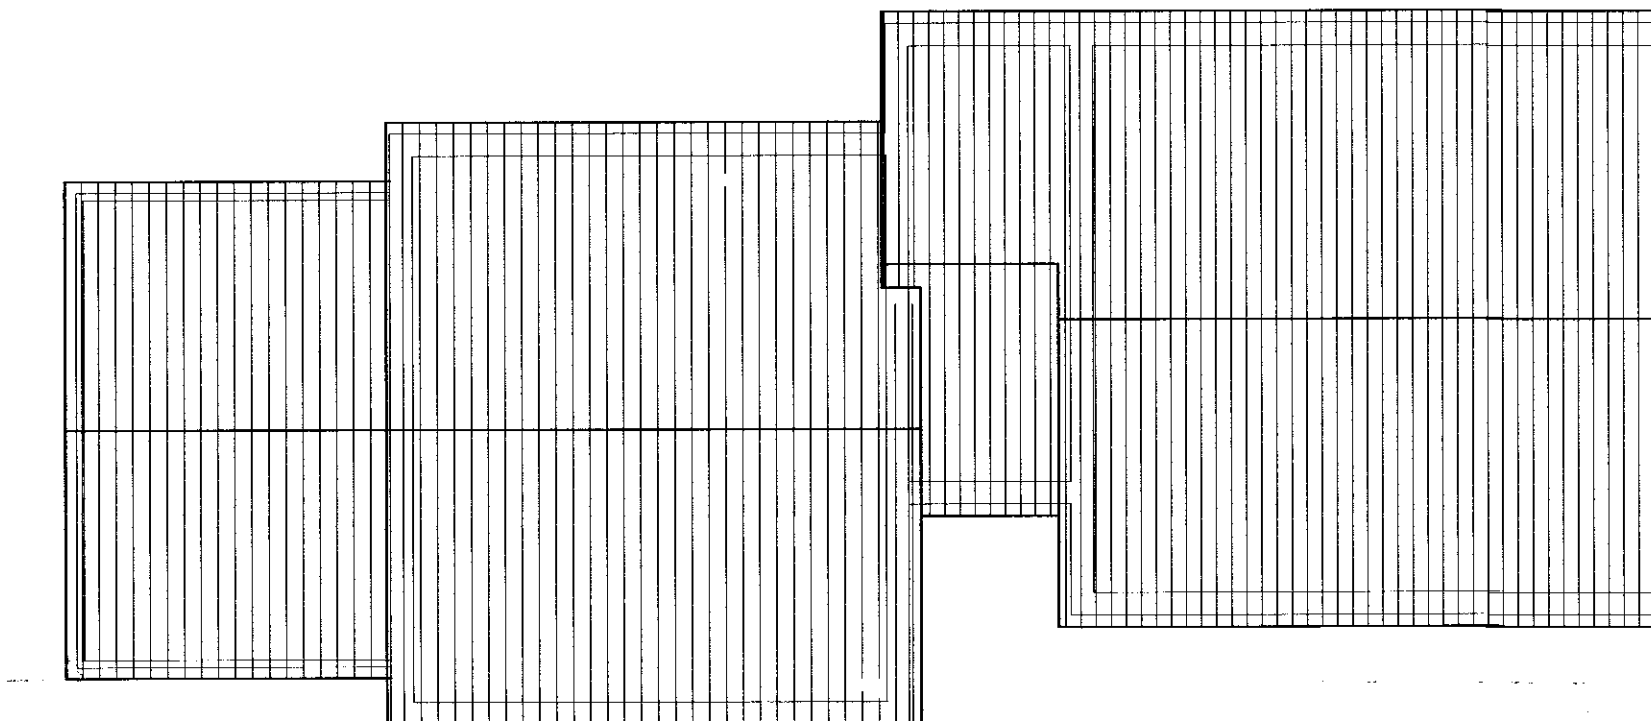

TYPE S49F
SECOND FLOOR PLAN

TYPE S61F

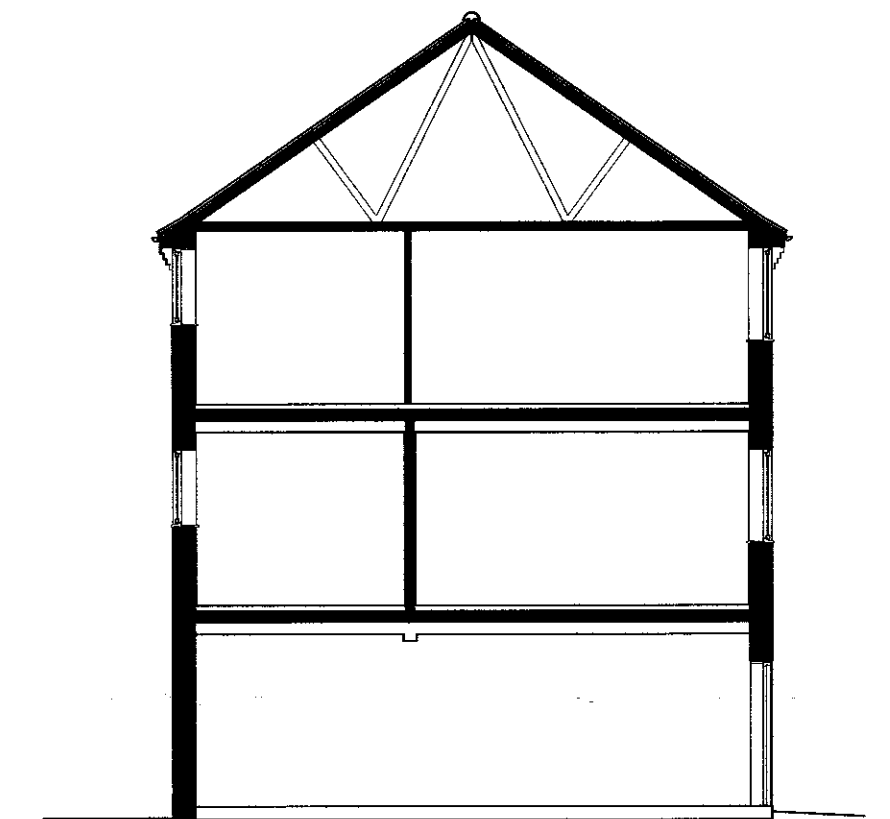


SECTION A-A




TYPE S49F: 2 Bed Flat
PLOT: AS: 106,108,110
FRONT ELEVATION

TYPE S61F: 2 Bed Flat
PLOT: AS: 105,107,109

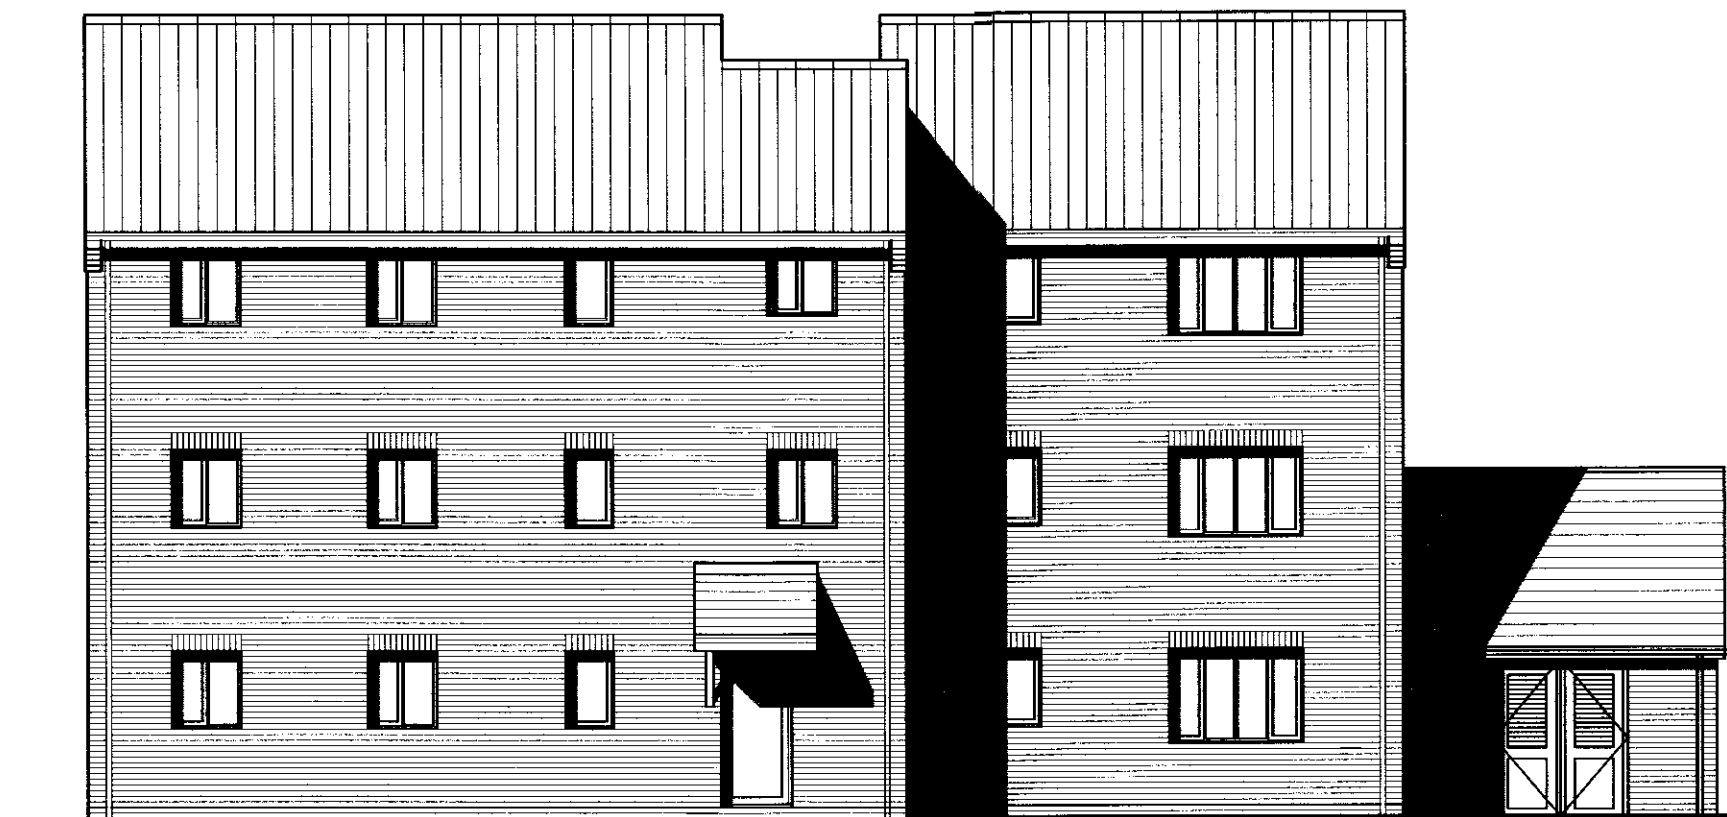


TYPE S61F: 2 Bed Flat
PLOT: AS: 105,107,109
REAR ELEVATION

TYPE S49F: 2 Bed Flat
PLOT: AS: 106,108,110

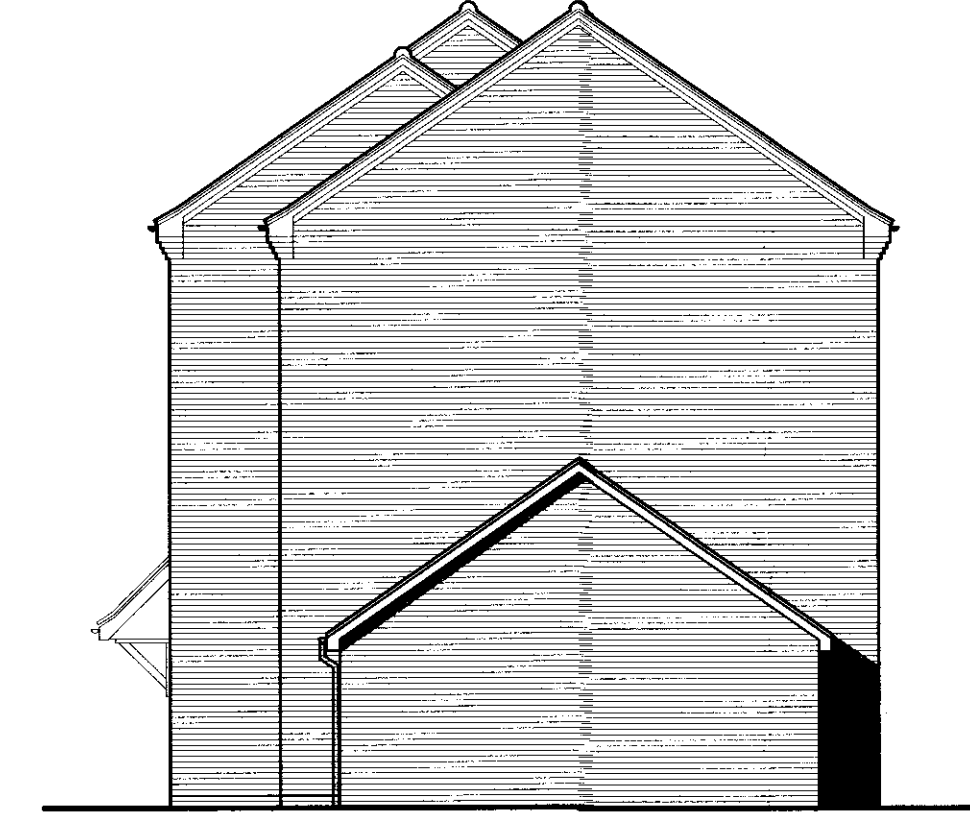

TYPE S49F: 2 Bed Flat
PLOT: AS: 106,108,110
SIDE ELEVATION

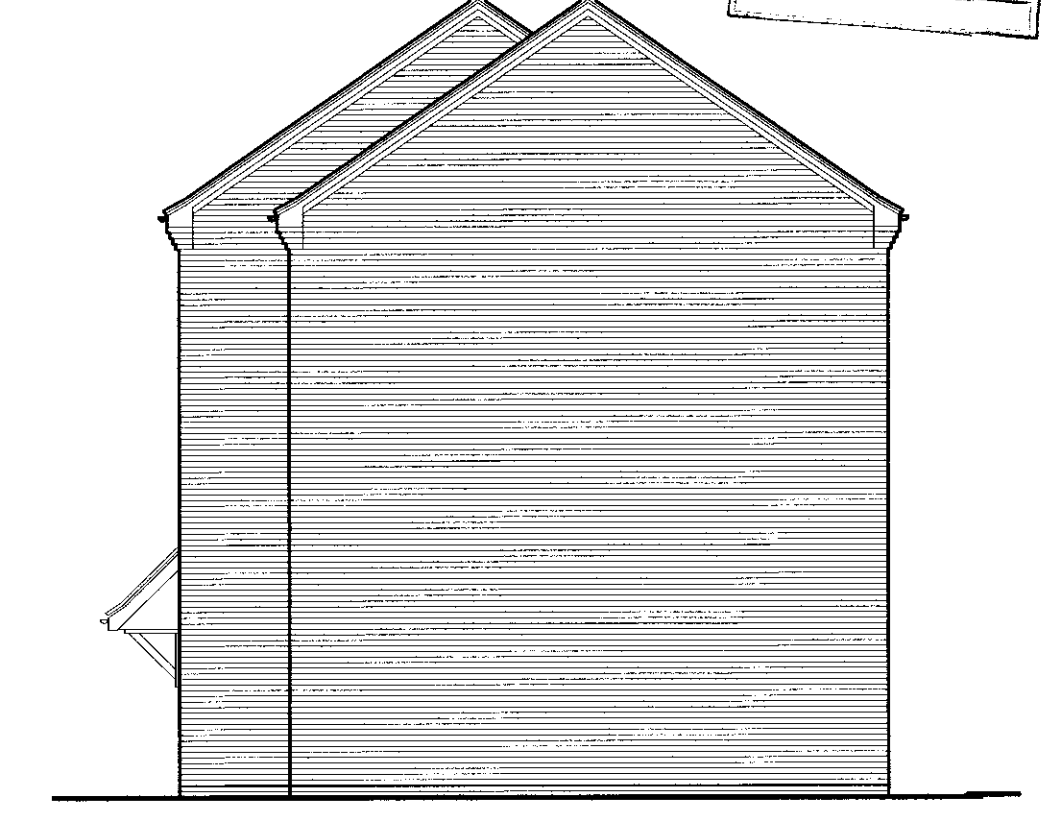

SIDE ELEVATION

B/10/00094



32 High Street, Ipswich, Essex, CV4 6EE
Telephone 01277 358007 Fax 01277 353008

Client: **PERSIMMON HOMES ANGLIA**
Project: **LAND EAST OF CARSONS DRIVE GREAT CORNARD**


Drawing: **PLANS, ELEVATIONS & SECTIONS FLAT BLOCK A**

Scale: **1:100 @ A1** Date: **JANUARY 2010**
Drawn By: **YC/YL** Checked By: **YC/YL** Drawing No: **08.6716.367** Rev. No: **B**
CAD Ref: **X:\Clients\Persimmon\08.6716 Carsons Drive, Gt Cornard\Drawings**


THIS DRAWING IS A COPYRIGHT. All dimensions to be checked on site or in the workshop before work commences. Only figured dimensions to be worked to. Any discrepancies to be reported to the Architect.



Street Elevation (Site Section) 6-6

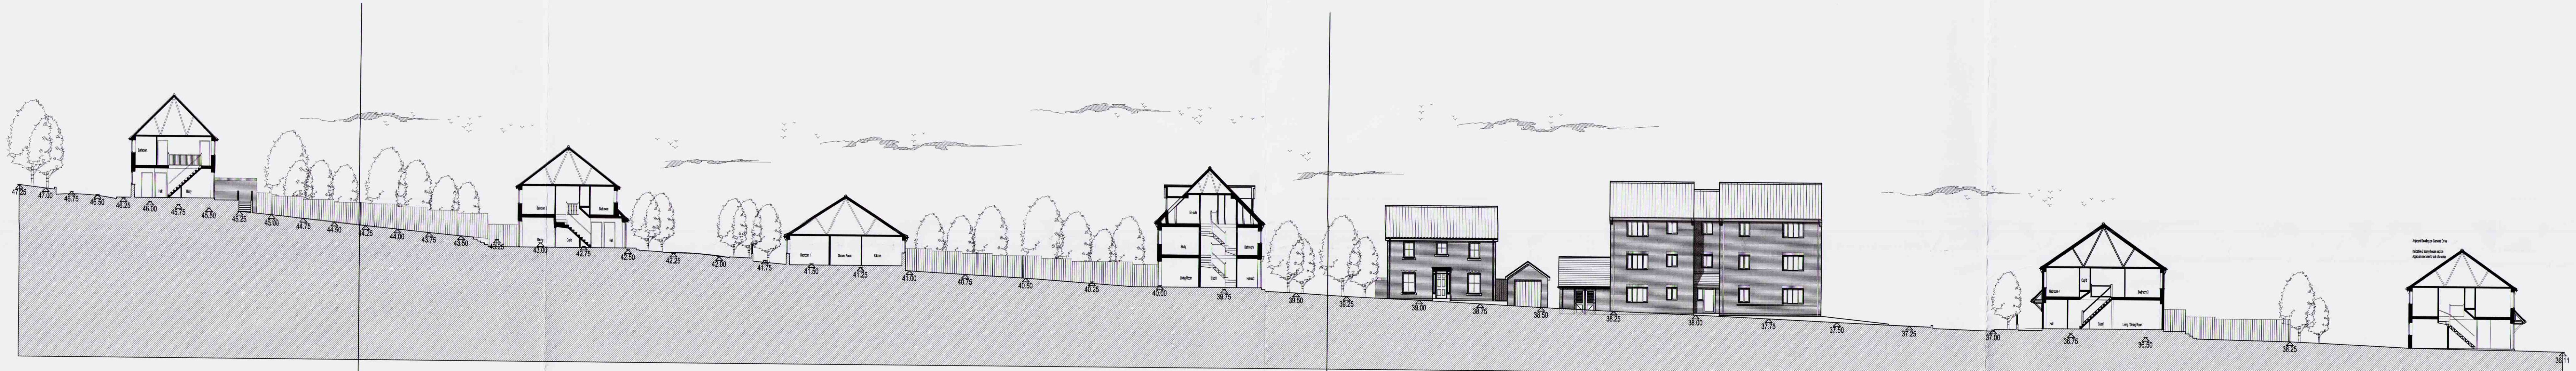

Street Elevation (Site Section) 7-7

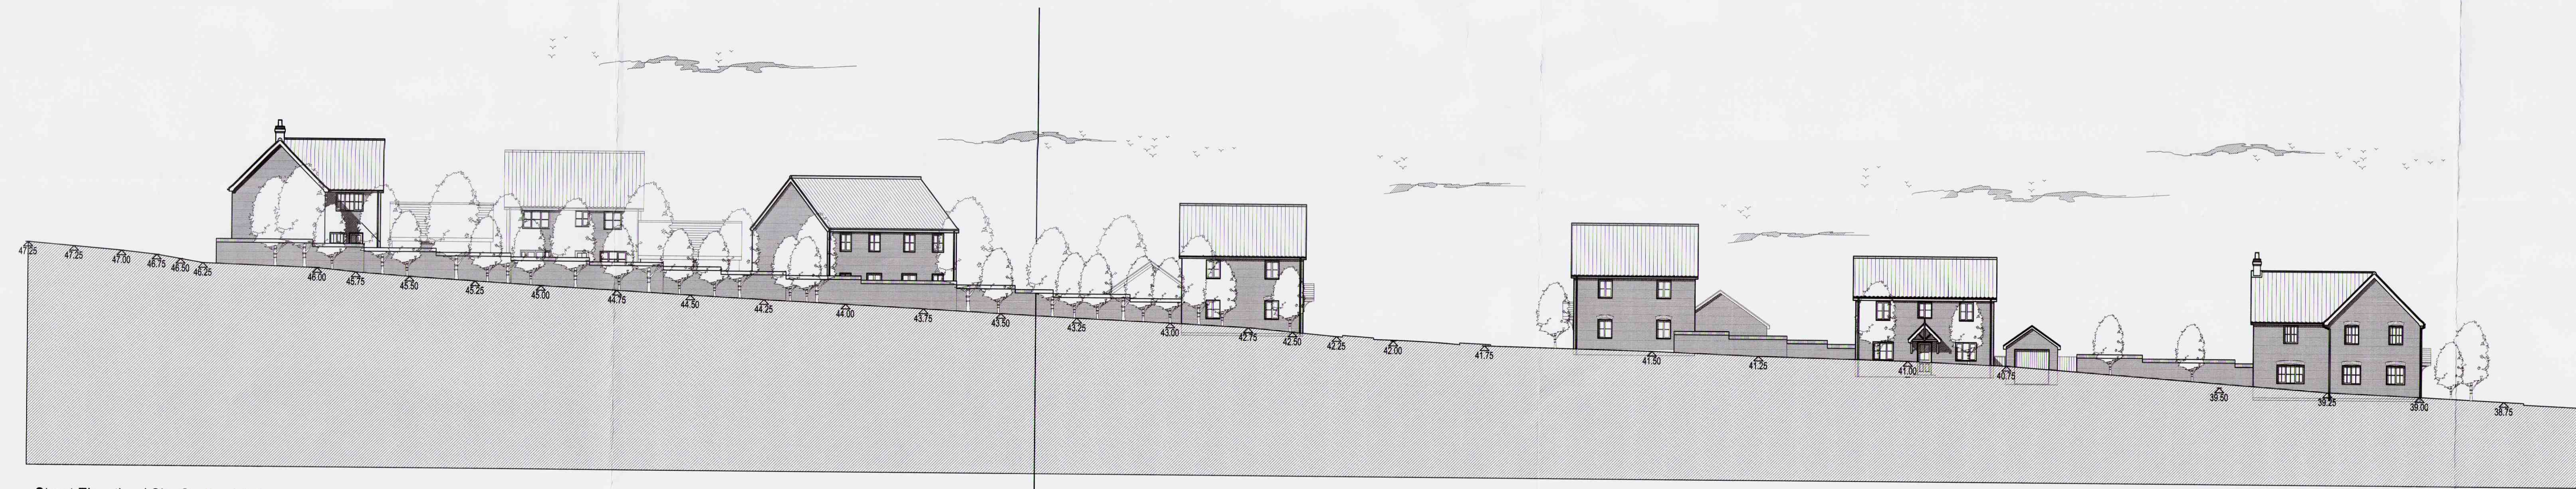

Street Elevation (Site Section) 8-8



B/10/00094



32 High Street, Ipswich, Essex, CM4 5EE
 Telephone 01277 355807 Fax 01277 353096

Client: PERSIMMON HOMES
 Project: LAND EAST OF CARSONS DRIVE GREAT CORNARD

Drawing: PROPOSED STREET ELEVATIONS-3
 STREET ELEVATIONS 6-6,7-7,8-8

Scale: 1:200 @ A0	Date: FEBRUARY 2010
Drawn By: YC	Checked By: YC
Drawing No: 08.6716.412	Rev. No: A
CAD File: X:\CLIENTS\PERSIMMON\08.6716 CARSONS DRIVE.GT CORNARD	

THIS DRAWING IS A COPYRIGHT. All dimensions to be checked on site or in the workshop before work commences. Only figured dimensions to be worked to. Any discrepancies to be reported to the Architect.