


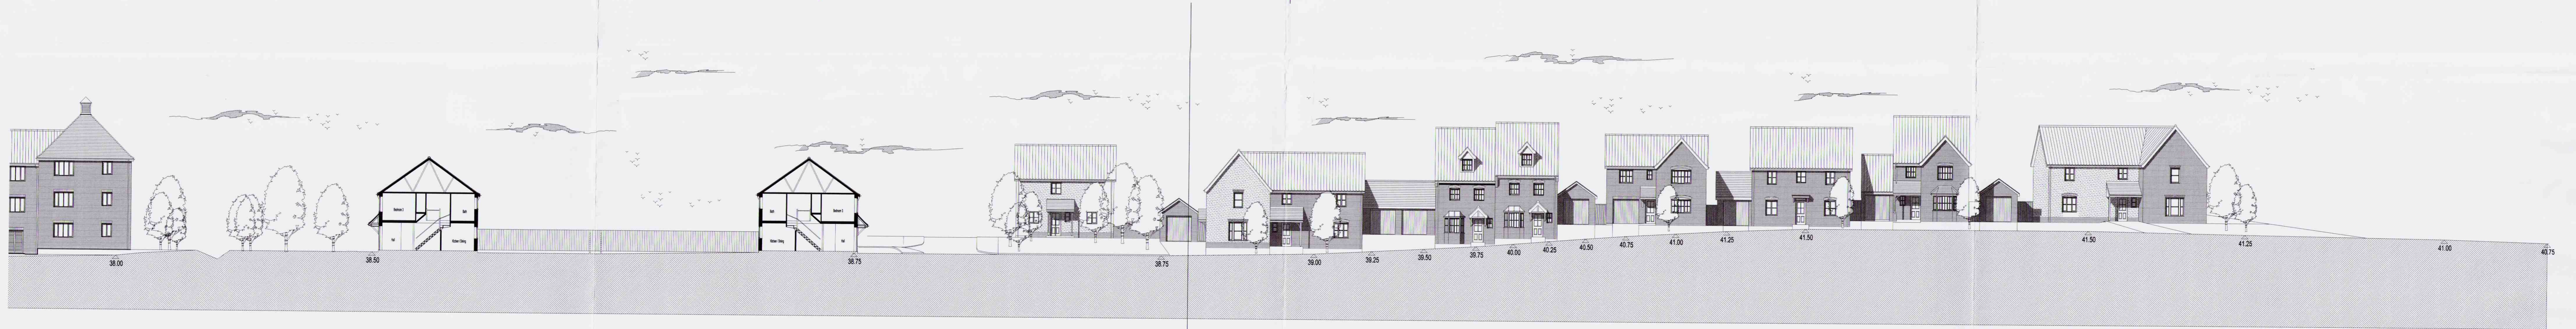


Street Elevation (Site Section) 1-1




Street Elevation (Site Section) 1-1



Street Elevation (Site Section) 2-2

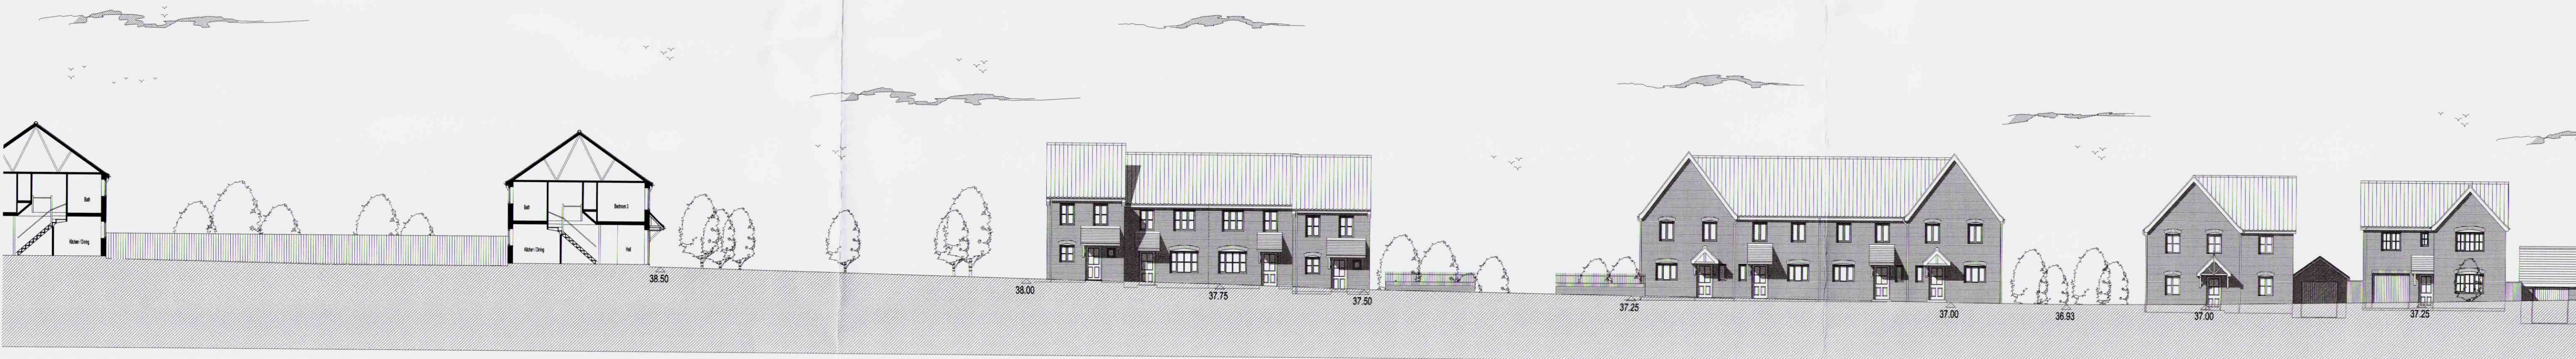

Street Elevation (Site Section) 1-1

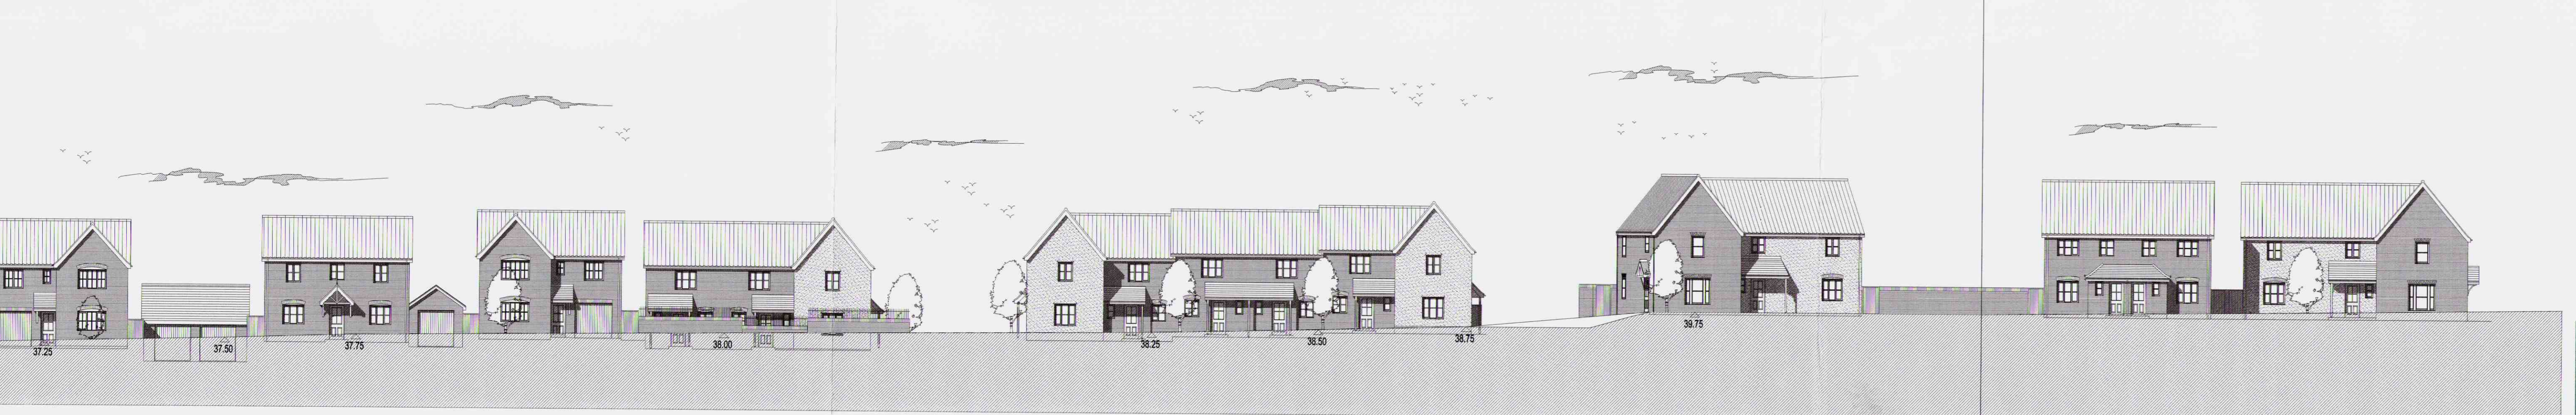

Street Elevation (Site Section) 1-1

B/10/00094



Client:
PERSIMMON HOMES

Project:
LAND EAST OF
CARSONS DRIVE
GREAT CORNARD

THIS DRAWING IS A COPYRIGHT. All dimensions to be checked on site or in the workshop before work commences. Only figured dimensions to be worked to. Any discrepancies to be reported to the Architect.

Drawing:
PROPOSED STREET ELEVATIONS-1
STREET ELEVATION 1-1,2-2

Scale:
1:200 @ A0
Date:
FEBRUARY 2010
Drawn By:
YC
Checked By:
-
Drawing No:
08.6716.410
Rev. No:
-

