



Street Elevation (Site Section) 9-9

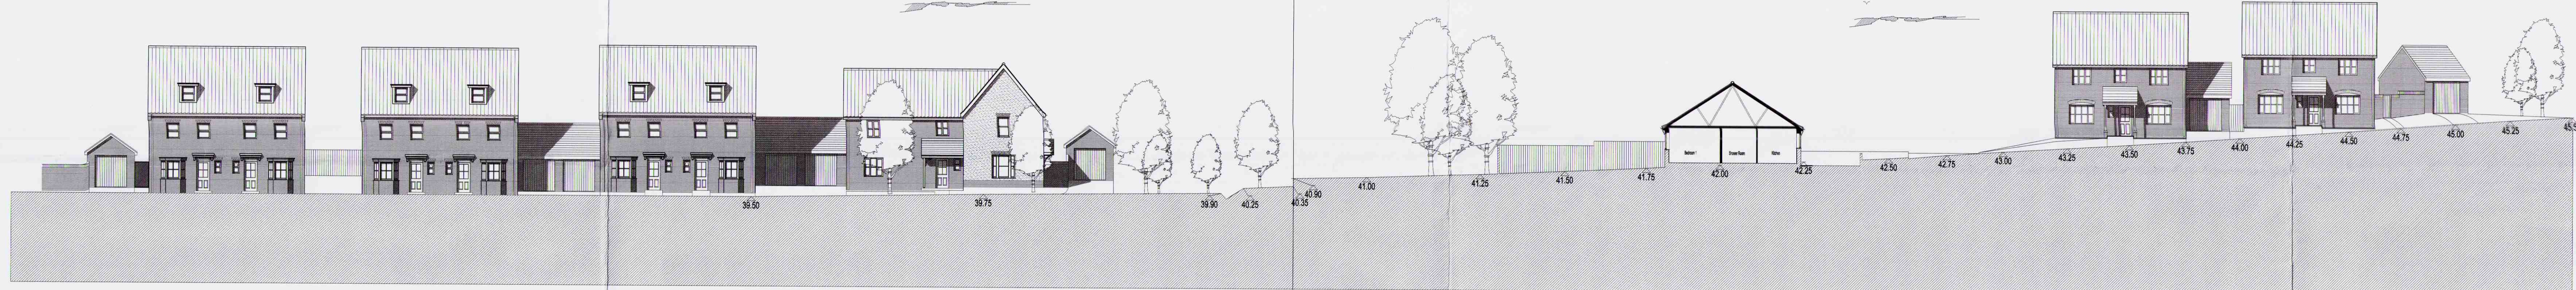

Street Elevation (Site Section) 10-10

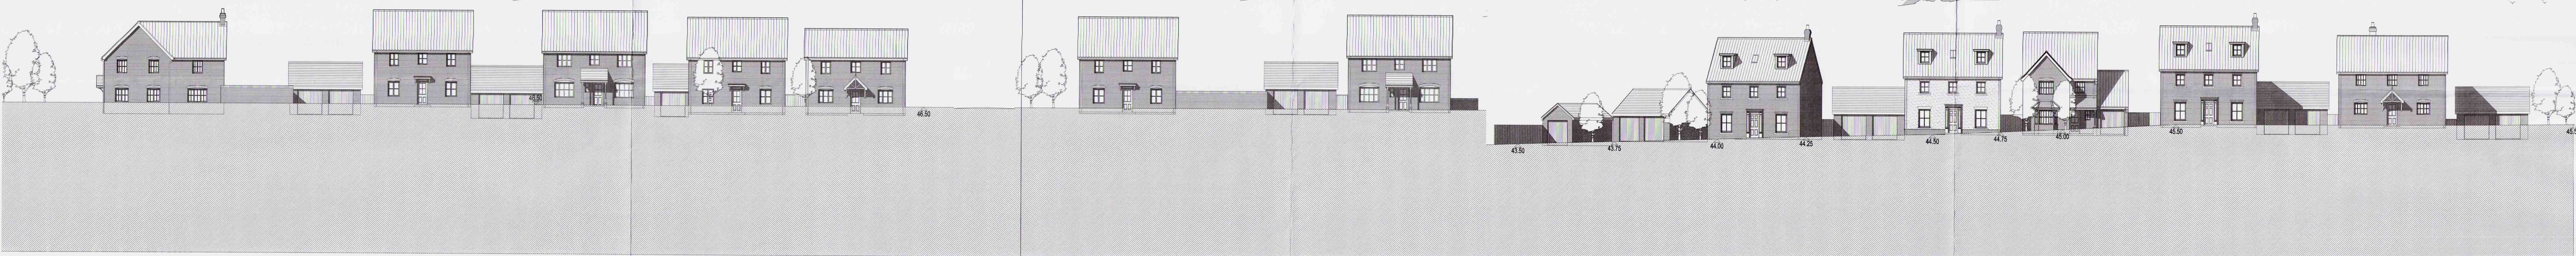

Street Elevation (Site Section) 11-11

Street Elevation (Site Section) 12-12



B/10/00094



Client: PERSIMMON HOMES

Project: LAND EAST OF CARSONS DRIVE GREAT CORNARD

Drawing: PROPOSED STREET ELEVATIONS -4 STREET ELEVATION 9-9, 10-10, 11-11

Scale: 1:200 @ A0 Date: FEBRUARY 2010 Drawn By: YC Checked By: Drawing No: 08.6716.413 Rev. No: CAD Ref: X:\CLIENTS\PERSIMMON\08.6716 CARSONS DRIVE, GT CORDARD

THIS DRAWING IS A COPYRIGHT. All dimensions to be checked on site or in the workshop before work commences. Only figured dimensions to be worked to. Any discrepancies to be reported to the Architect.