



PROPOSED STREET ELEVATIONS

WOODLAND AREA

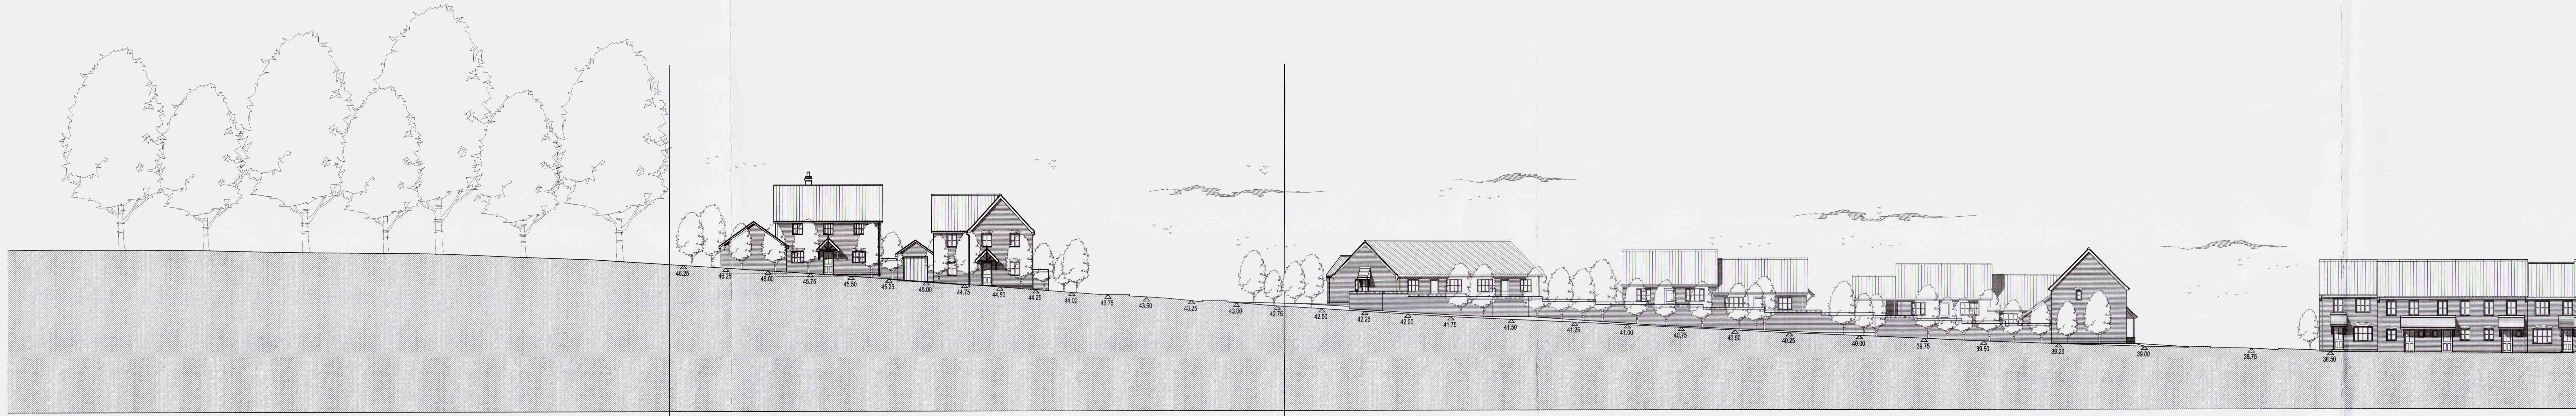


Street Elevation (Site Section) 3-3


AREA OUTSIDE SITE BOUNDARY

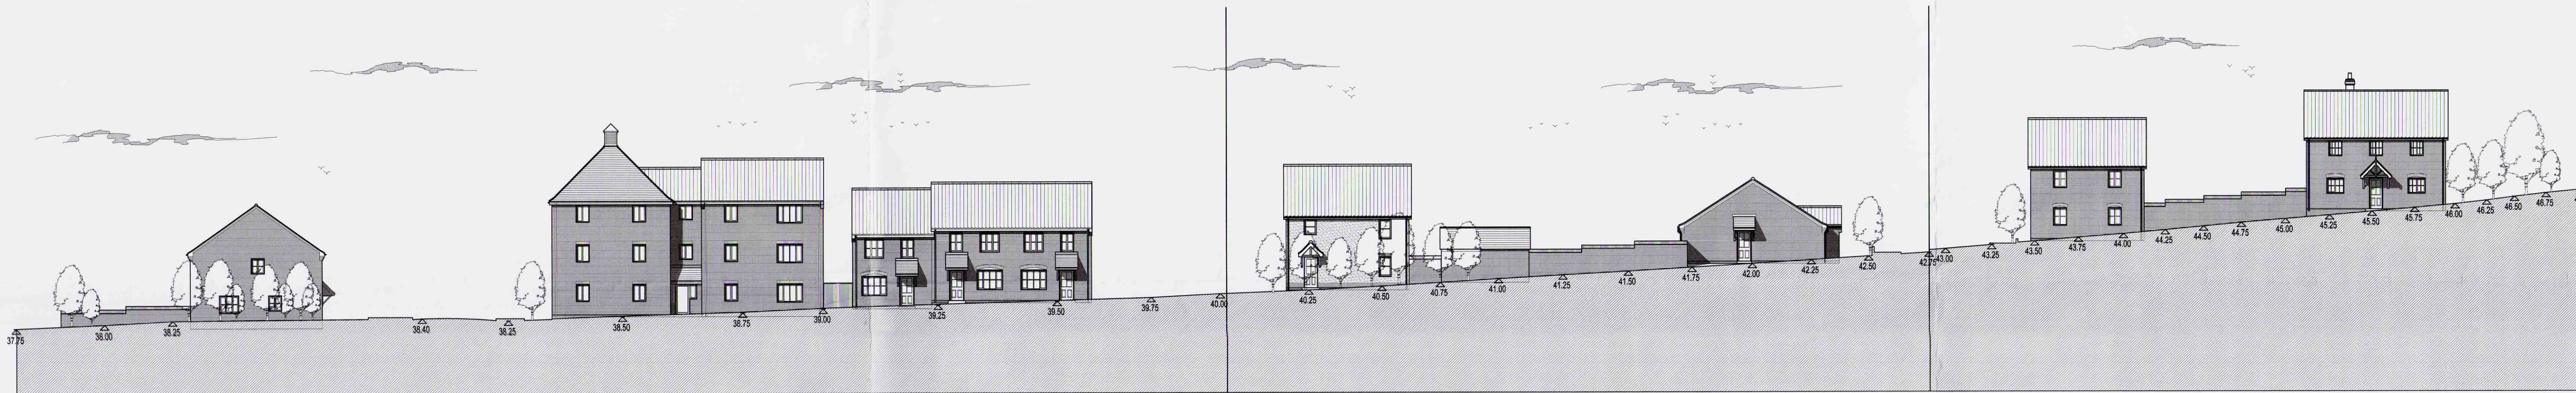

Street Elevation (Site Section) 4-4

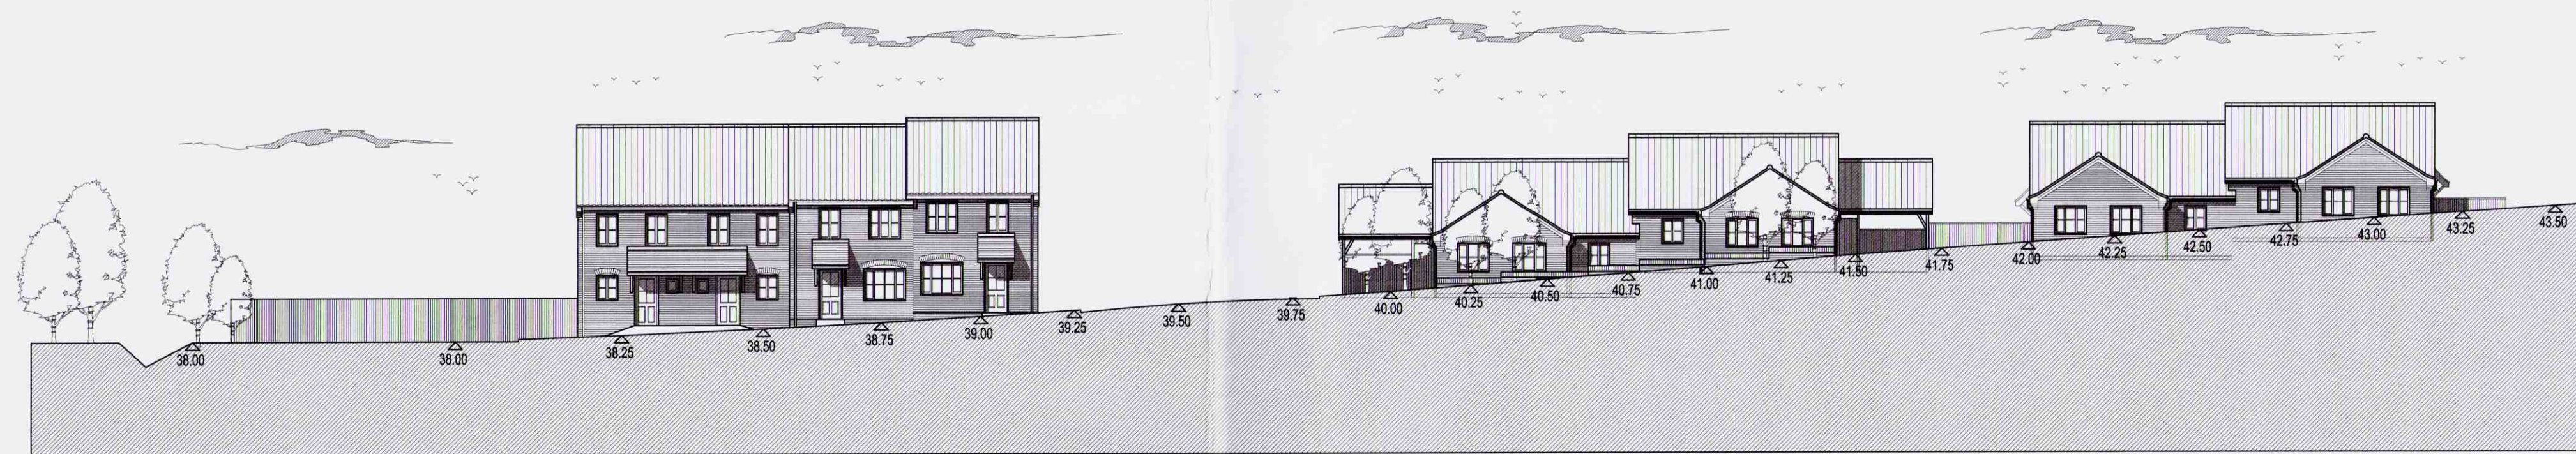

Street Elevation (Site Section) 5-5

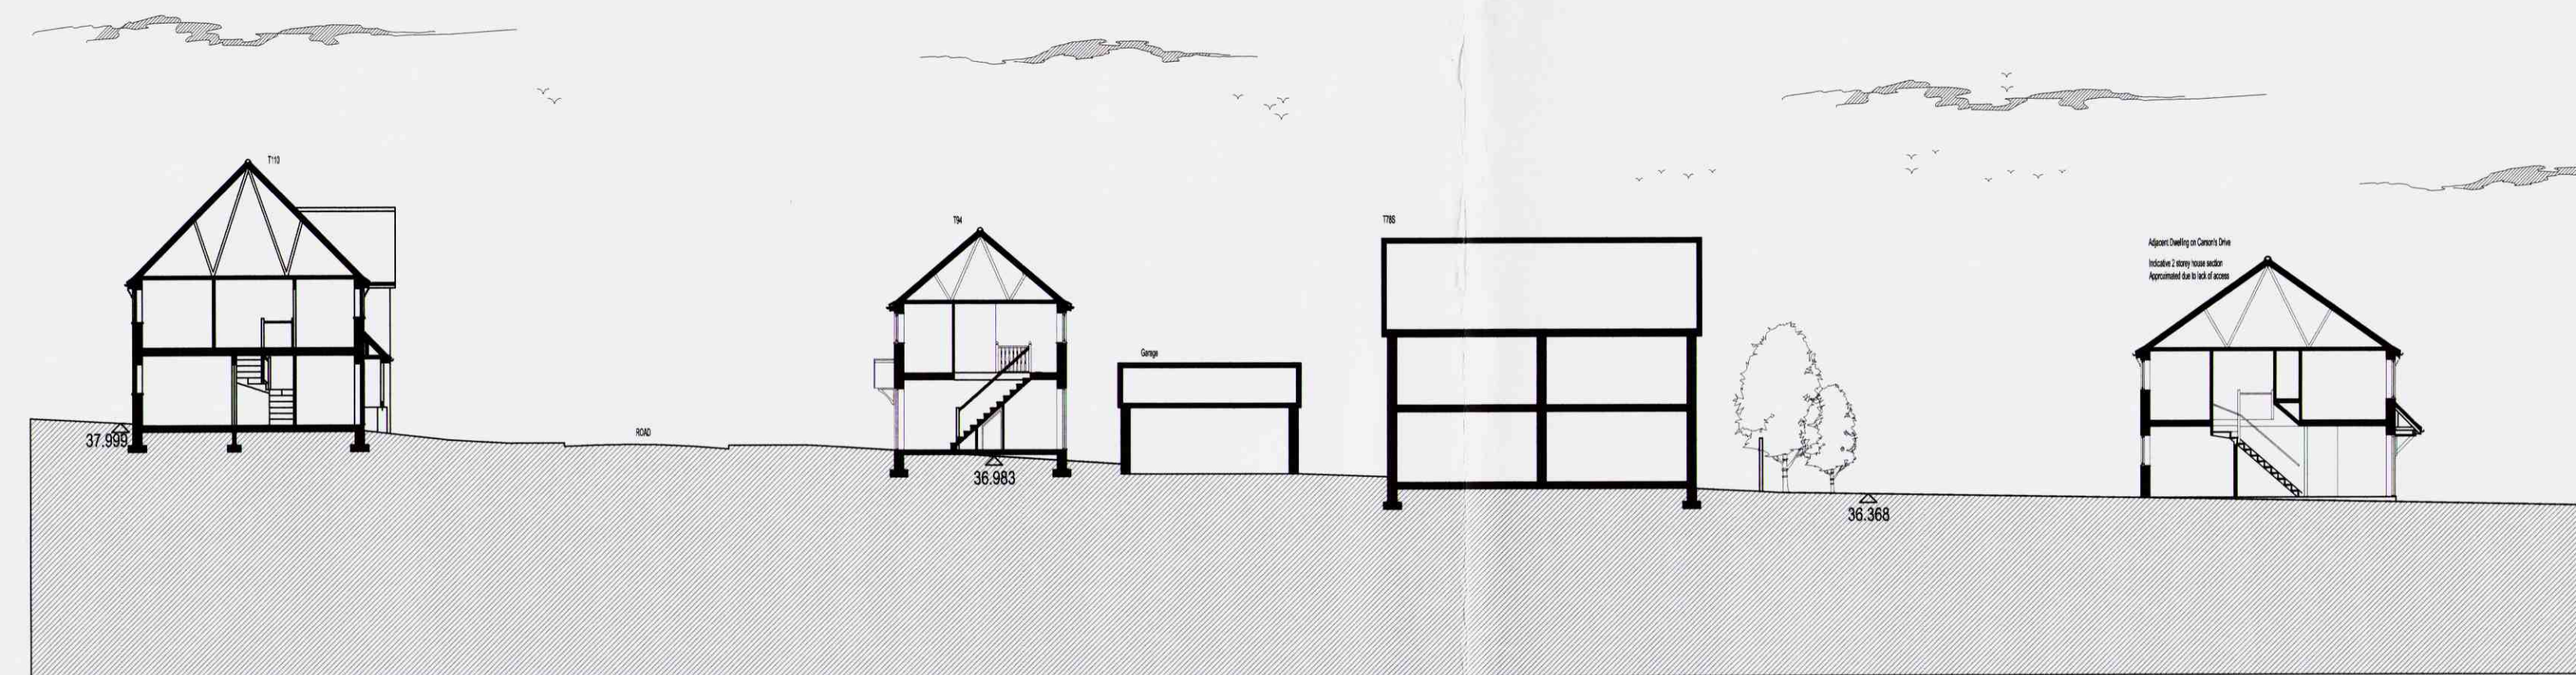

Site Section 13-13

AREA OUTSIDE SITE BOUNDARY

